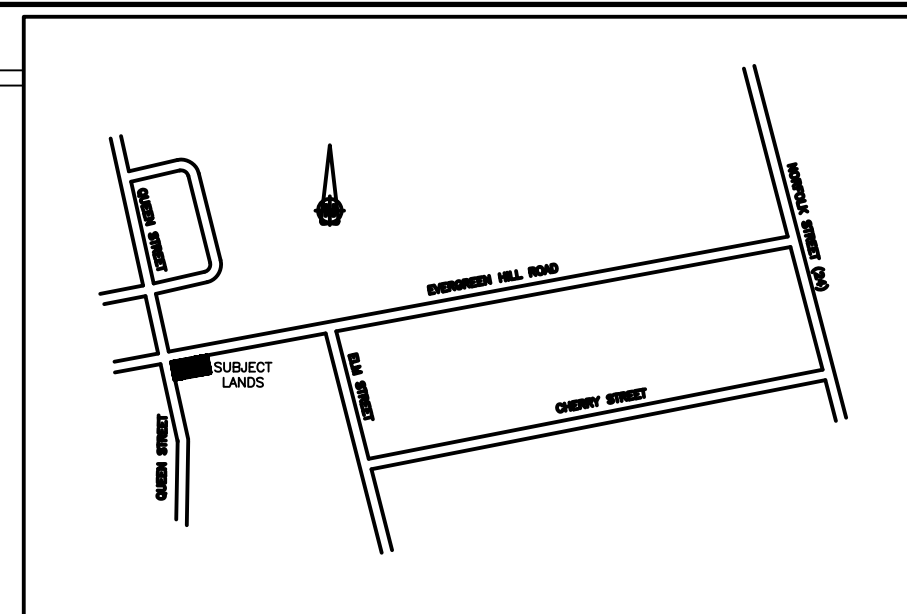
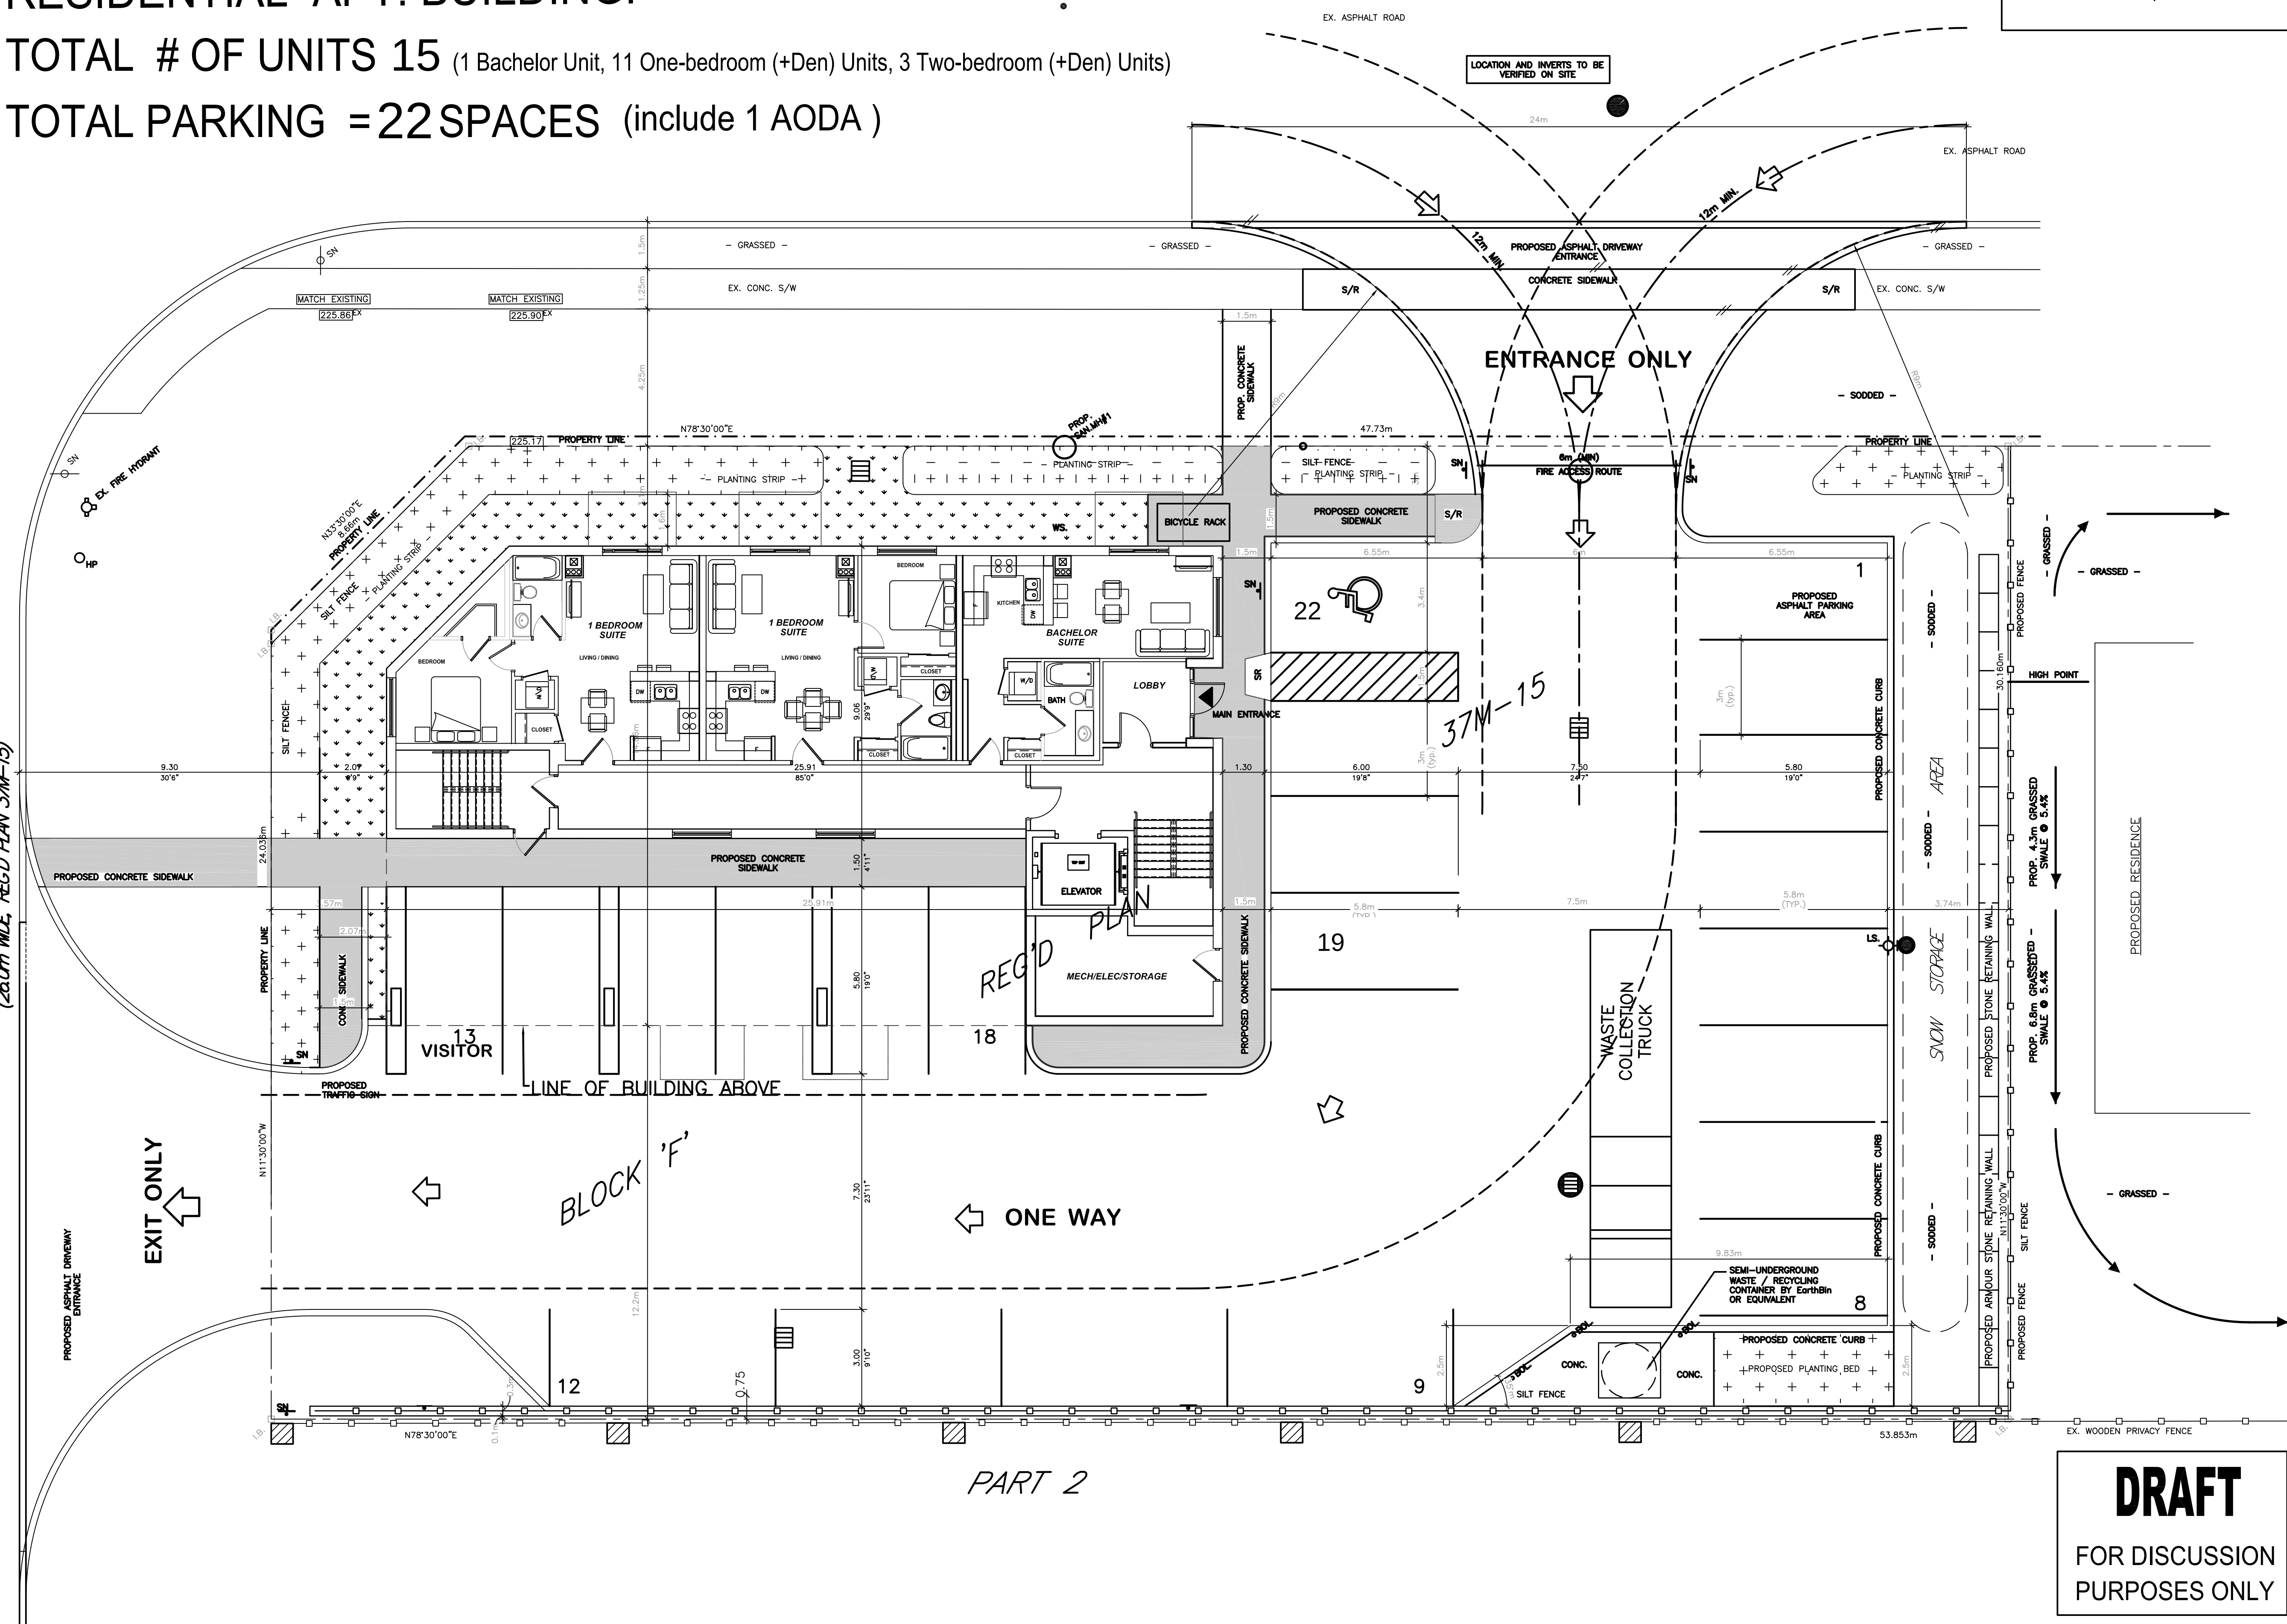
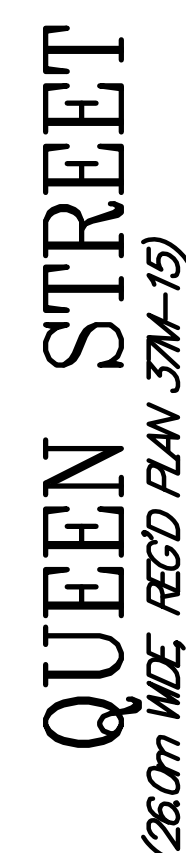


TOTAL # OF UNITS 15 (1 Bachelor Unit, 11 One-bedroom (+Den) Units, 3 Two-bedroom (+Den) Units)
TOTAL PARKING =22 SPACES (include 1 AODA)


(AS WIDENED, SEE BY-LAW 77-11, INST. NO. 373753)

[illegible]

PART 2

DRAFT

FOR DISCUSSION
PURPOSES ONLY

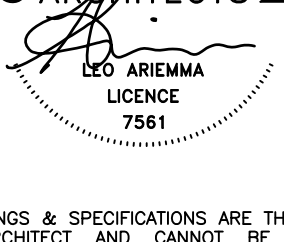 ONTARIO ASSOCIATION OF ARCHITECTS <i>Leo Arieanna</i> LEO ARIEMMA LICENCE 7561	
ALL DRAWINGS & SPECIFICATIONS ARE THE PROPERTY OF THE ARCHITECT AND CANNOT BE USED OR REPRODUCED WITHOUT HIS APPROVAL. THE CONTRACTORS SHALL CHECK AND VERIFY ALL DIMENSIONS ON THE SITE AND REPORT ANY DISCREPANCY TO THE ARCHITECT. ALL DRAWINGS MUST BE SCALED.	
ARCHITECTURAL DESIGN INC.	
56 PENNSYLVANIA AVE. UNIT 1 CONCORD, ONT. L4K 3V9 TEL 905 660-9393 FAX 905 660-9419	
PROJECT PROPOSED 18 UNITS APARTMENT BUILDING	
FOR: SUNFIELD HOMES SIMCOE LTD AT: EVERGREEN HILL ROAD SIMCOE ONTARIO	
DRAWING SITE PLAN	
DATE OCT '21	PROJECT NO 21-03
DRAWN L.A.	DRAWING NO
CHECKED	A-1
SCALE 1:100	