
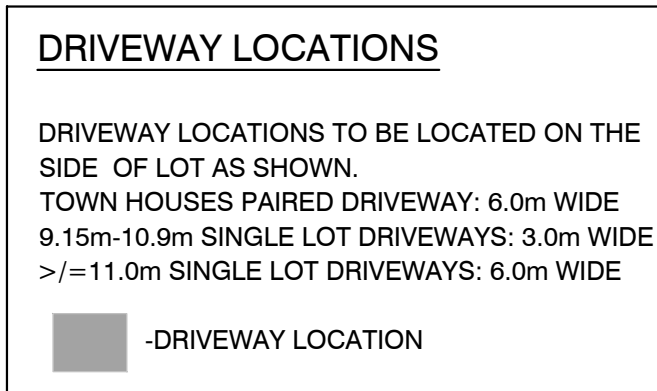
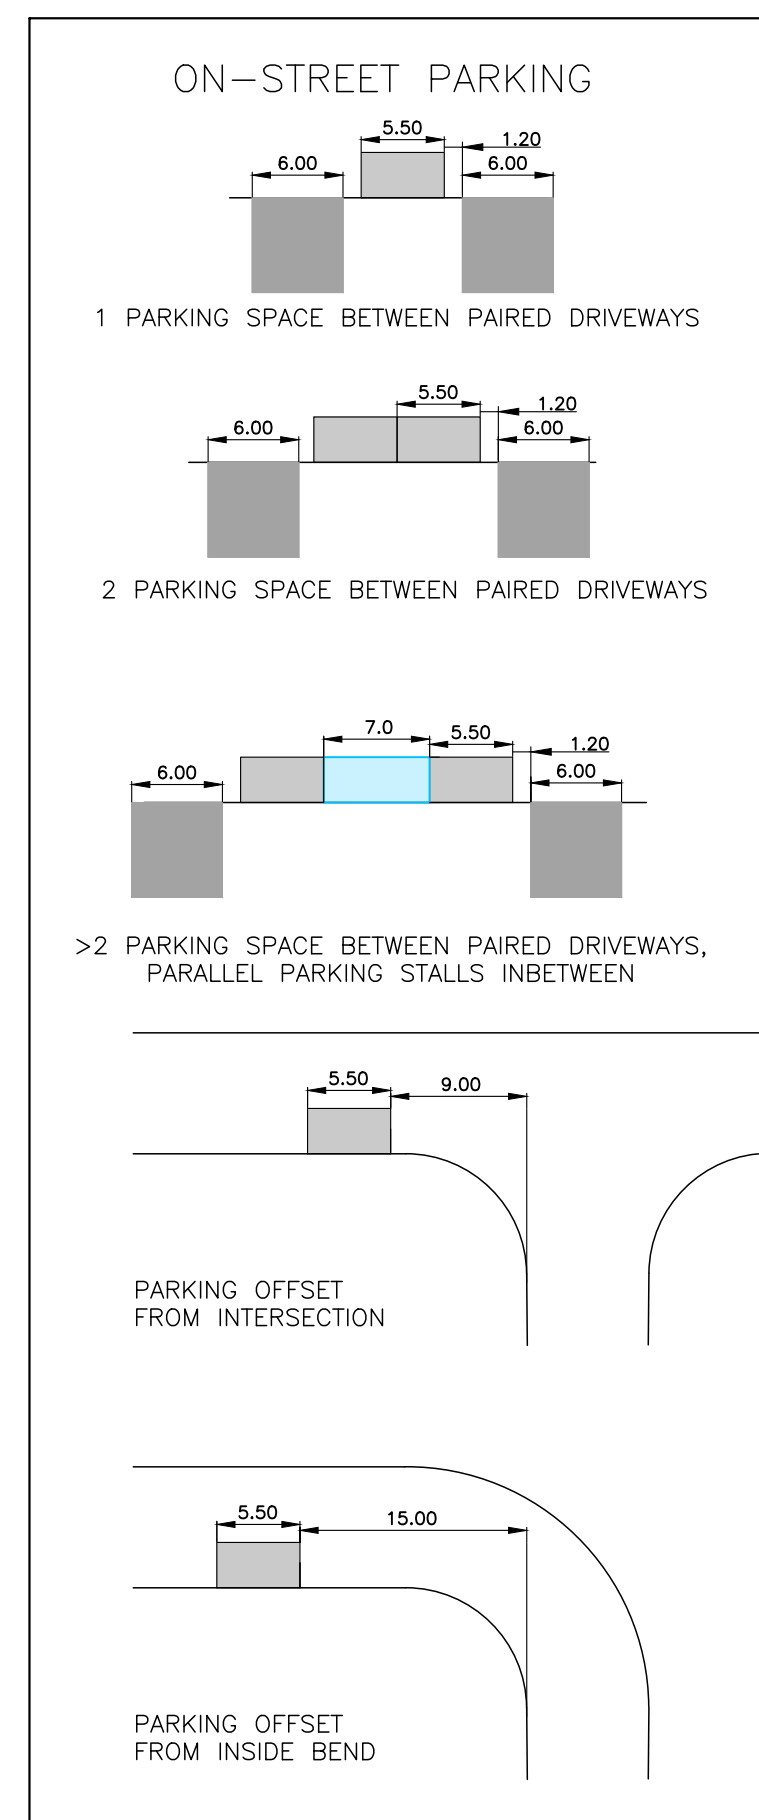


**PRELIMINARY DRAFT**  
 FOR DISCUSSION PURPOSES ONLY.  
 SUBJECT TO REVIEW FROM NORFOLK COUNTY STAFF

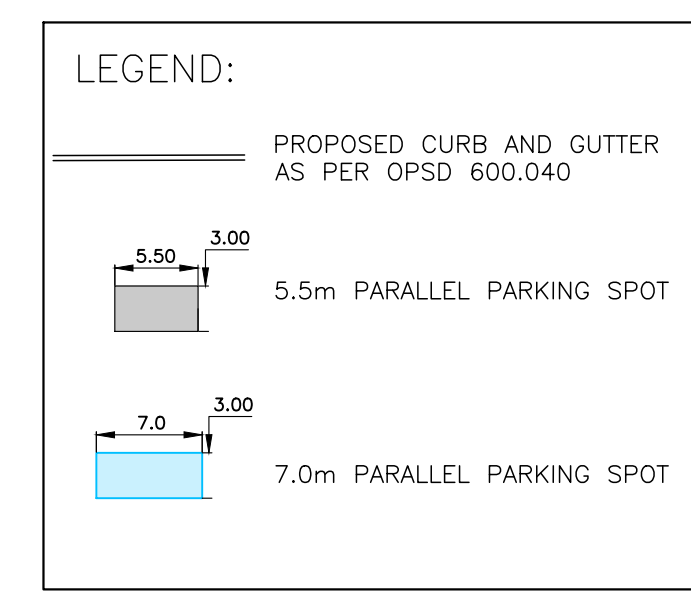

TOTAL AVAILABLE ON-STREET PARKING	198 SPACES
TOTAL UNIT COUNT	371 UNITS
ON-STREET PARKING RATIO	0.53 SPACE/UNIT

NOTE: ACCESS EASEMENTS REQUIRED FOR STREET TOWNS REAR YARDS, TO BE SHOWN ON M-PLAN

DATE	REVISION
2023-12-01	ISSUED FOR COUNTY REVIEW

**THE GARDENS OF DELHI SUBDIVISION**  
 (FORMALLY RYDER SUBDIVISION)

**PARKING PLAN**

**TOWN OF DELHI**

DRAWN BY: NBN/TJC	DESIGNED BY: NBN/TJC	CHECKED BY: JTI	SCALE 1:1000
----------------------	-------------------------	--------------------	-----------------

G. DOUGLAS VALLEE LIMITED 2 TALBOT STREET NORTH SIMCOE, ONTARIO N3Y 3W4 (519) 426-6270	DATE <b>NOV 28/23</b>
	DRAWING NO. <b>21-259-PARK</b>