


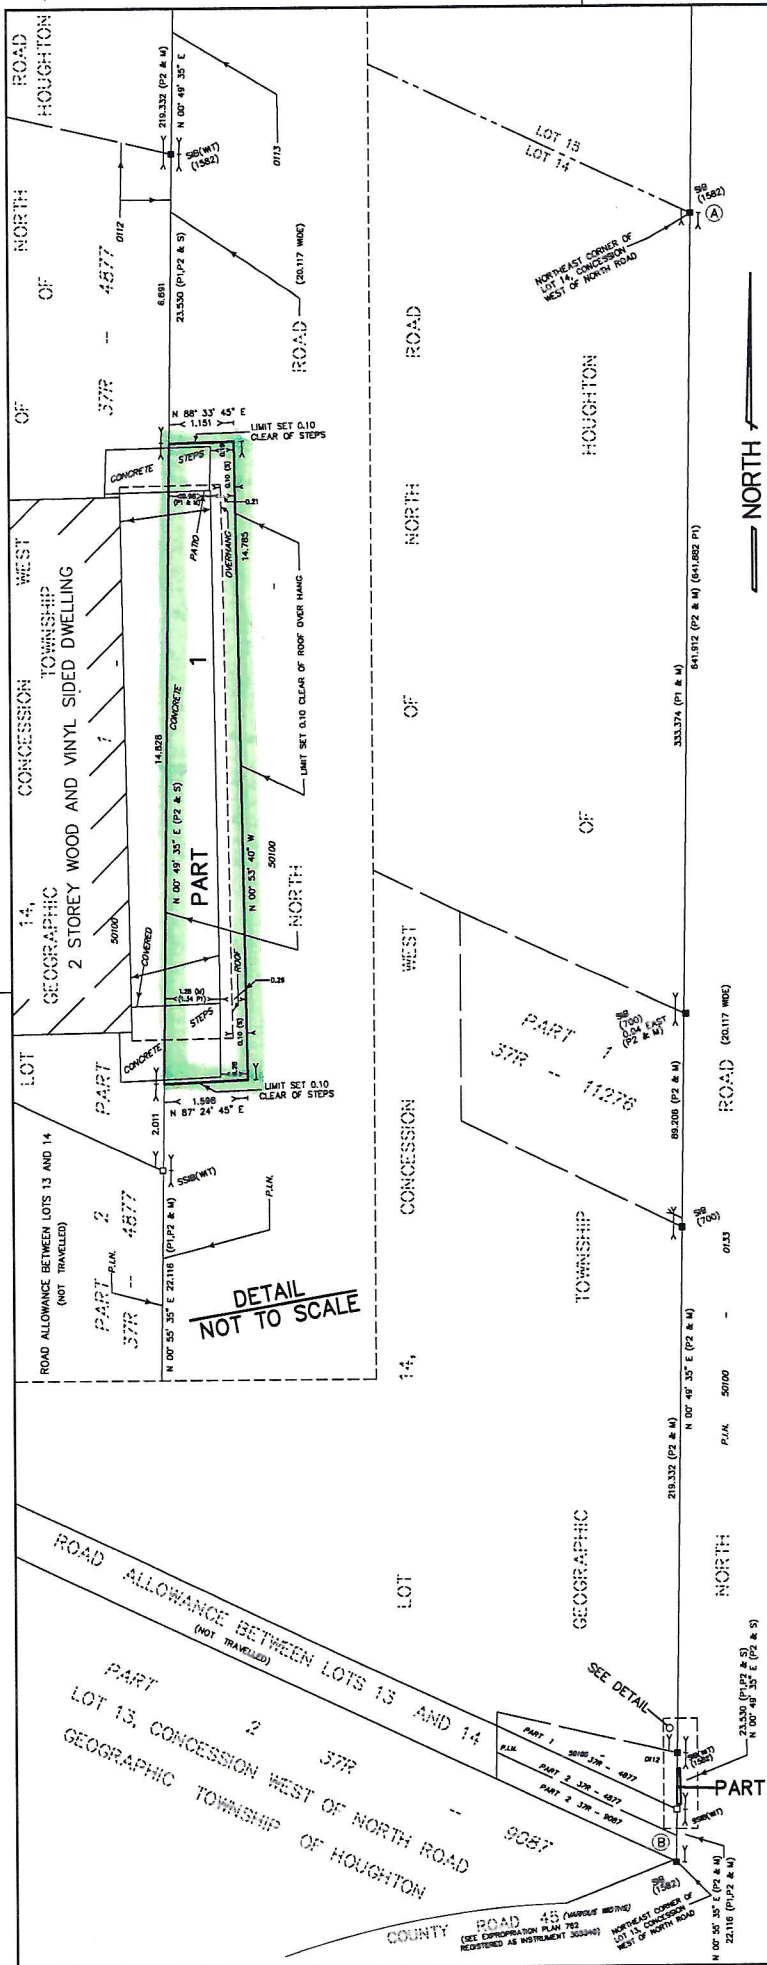

I REQUIRE THIS PLAN TO BE DEPOSITED UNDER THE LAND TITLES ACT

DATE _____

KIM S. HUSTED O.L.S.

PLAN 37R-
RECEIVED AND DEPOSITED

DATE _____

REPRESENTATIVE FOR THE LAND REGISTRATION FOR THE LAND TITLES DIVISION OF NORFOLK (04637)

PART SCHEDULE			
PART	ROAD	P.L.N.	AREA
1	PART OF NORTH ROAD	PART OF 50100-0133	20.3 SQUARE METRES

PLAN OF SURVEY OF
PART OF NORTH ROAD
GEOGRAPHIC TOWNSHIP OF HOUGHTON
IN
NORFOLK COUNTY

SCALE 1:1200

METRIC DISTANCES AND COORDINATES SHOWN ON THIS PLAN ARE IN METRES AND CAN BE CONVERTED TO FEET BY DIVIDING BY 0.3048

KIM HUSTED SURVEYING LTD.

SURVEYOR'S CERTIFICATE

I CERTIFY THAT

(1) - THIS SURVEY AND PLAN ARE CORRECT AND IN ACCORDANCE WITH THE SURVEYS ACT, THE SURVEYORS ACT AND THE LAND TITLES ACT AND THE REGULATIONS MADE UNDER THEM.

(2) - THIS SURVEY WAS COMPLETED ON THE _____

DATE _____

KIM S. HUSTED
ONTARIO LAND SURVEYOR

THIS PLAN OF SURVEY RELATES TO AQLS PLAN SUBMISSION FORM NUMBER _____

COORDINATE SCHEDULE

ALL COORDINATES ARE IN METRES AND WERE DERIVED FROM GPS OBSERVATIONS USING THE CAN-NET WORK, UTM, ZONE 17 (81° WEST LONGITUDE) NAD83 (CSRS) (2010).

COORDINATE VALUES ARE TO URBAN ACCURACY AS PER SEC. 14 (2) OF O. REG. 216/10

POINT	NORTHING	EASTING
A	4728467.563	524308.945
B	4727770.389	524299.005

COORDINATES CANNOT, IN THEMSELVES, BE USED TO RE-ESTABLISH CORNERS OR BOUNDARIES SHOWN ON THIS PLAN

NOTES

(1) - BEARINGS ARE GRID, DERIVED ON GPS OBSERVATIONS ON MONUMENTS "A" AND "B" SHOWN HEREON HAVING A GRID BEARING OF N 00° 49' 35" E. (UTM, ZONE 17, NAD83 CSRS)

(2) - TO CONVERT GRID BEARINGS TO GRID BEARINGS - ADD 00° 08' 45" TO THE NORTHWEST BEARINGS - SUBTRACT 00° 08' 45" FROM THE NORTHEAST BEARINGS

(3) - DISTANCES SHOWN ON THIS PLAN ARE GRID DISTANCES AND CAN BE CONVERTED TO GRID DISTANCES BY MULTIPLYING BY 0.99971633

LEGEND

■	DENOTES SURVEY MONUMENT FOUND
○	DENOTES SURVEY MONUMENT SET
SB	DENOTES STANDARD IRON BAR
SBH	DENOTES SHORT STANDARD IRON BAR
B	DENOTES IRON BAR
RE	DENOTES ROUND IRON BAR
(W/T)	DENOTES WITNESS
(1582)	DENOTES KIM HUSTED SURVEYING LTD.
(1703)	DENOTES KIM HUSTED O.L.S.
(P1)	DENOTES DEPOSITED PLAN 37R-677
(P2)	DENOTES PLAN OF SURVEY BY KIM HUSTED SURVEYING LTD. PROJECT 24-19543
(P3)	DENOTES MEASURED
(S)	DENOTES SET
P.L.N.	DENOTES PROPERTY IDENTIFIER NUMBER

KIM HUSTED SURVEYING LTD.
ONTARIO LAND SURVEYOR

30 HARVEY STREET, TILSONGROVE ONTARIO, M4G 3J8
PHONE: 519-642-3638 FAX: 519-642-3639

PROJECT: 24-19543

DATE: _____

DATE: _____

DATE: _____

DATE: _____